


SCALA 1:100

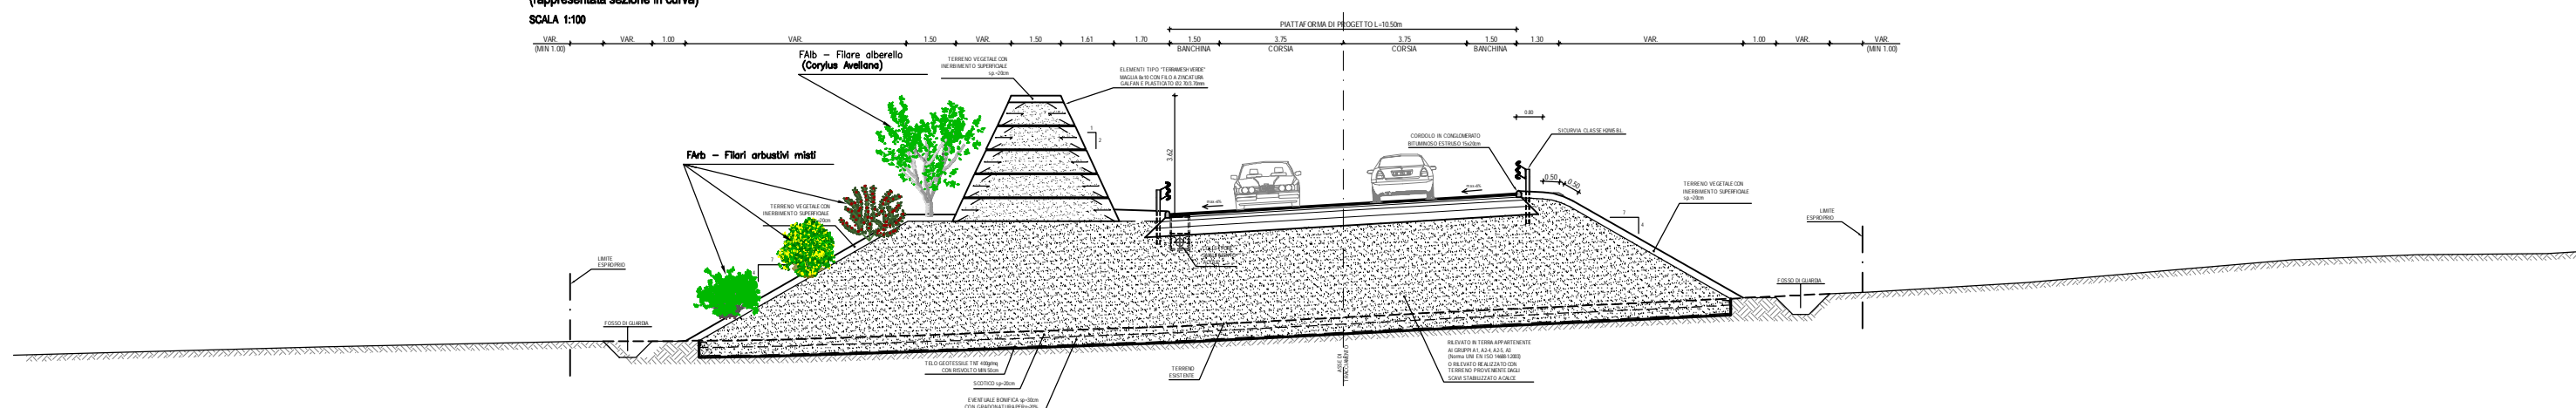

SCALA 1:100

